




MORGAN SOUND
2004 - 196TH ST SW #2
LYNNWOOD, WA 98036
PHONE 425-774-7257

TACOMA
MUSICAL PLAYHOUSE
ACOUSTICAL REPORT
CEILING PLANS

DATE: 12-15-11
JOB: 10-0611
TITLE:
DRAWN: JRH
CHECKED: CM

REV DATE: 12-15-11
REV #1: 12-15-11
REV #2:
REV #3:
REV #4:
REV #5:

M **A** **A**
Audiovisual
1328 - 117TH DRIVE SE
LAKE STEVENS, WA 98258
PHONE 206-714-4003

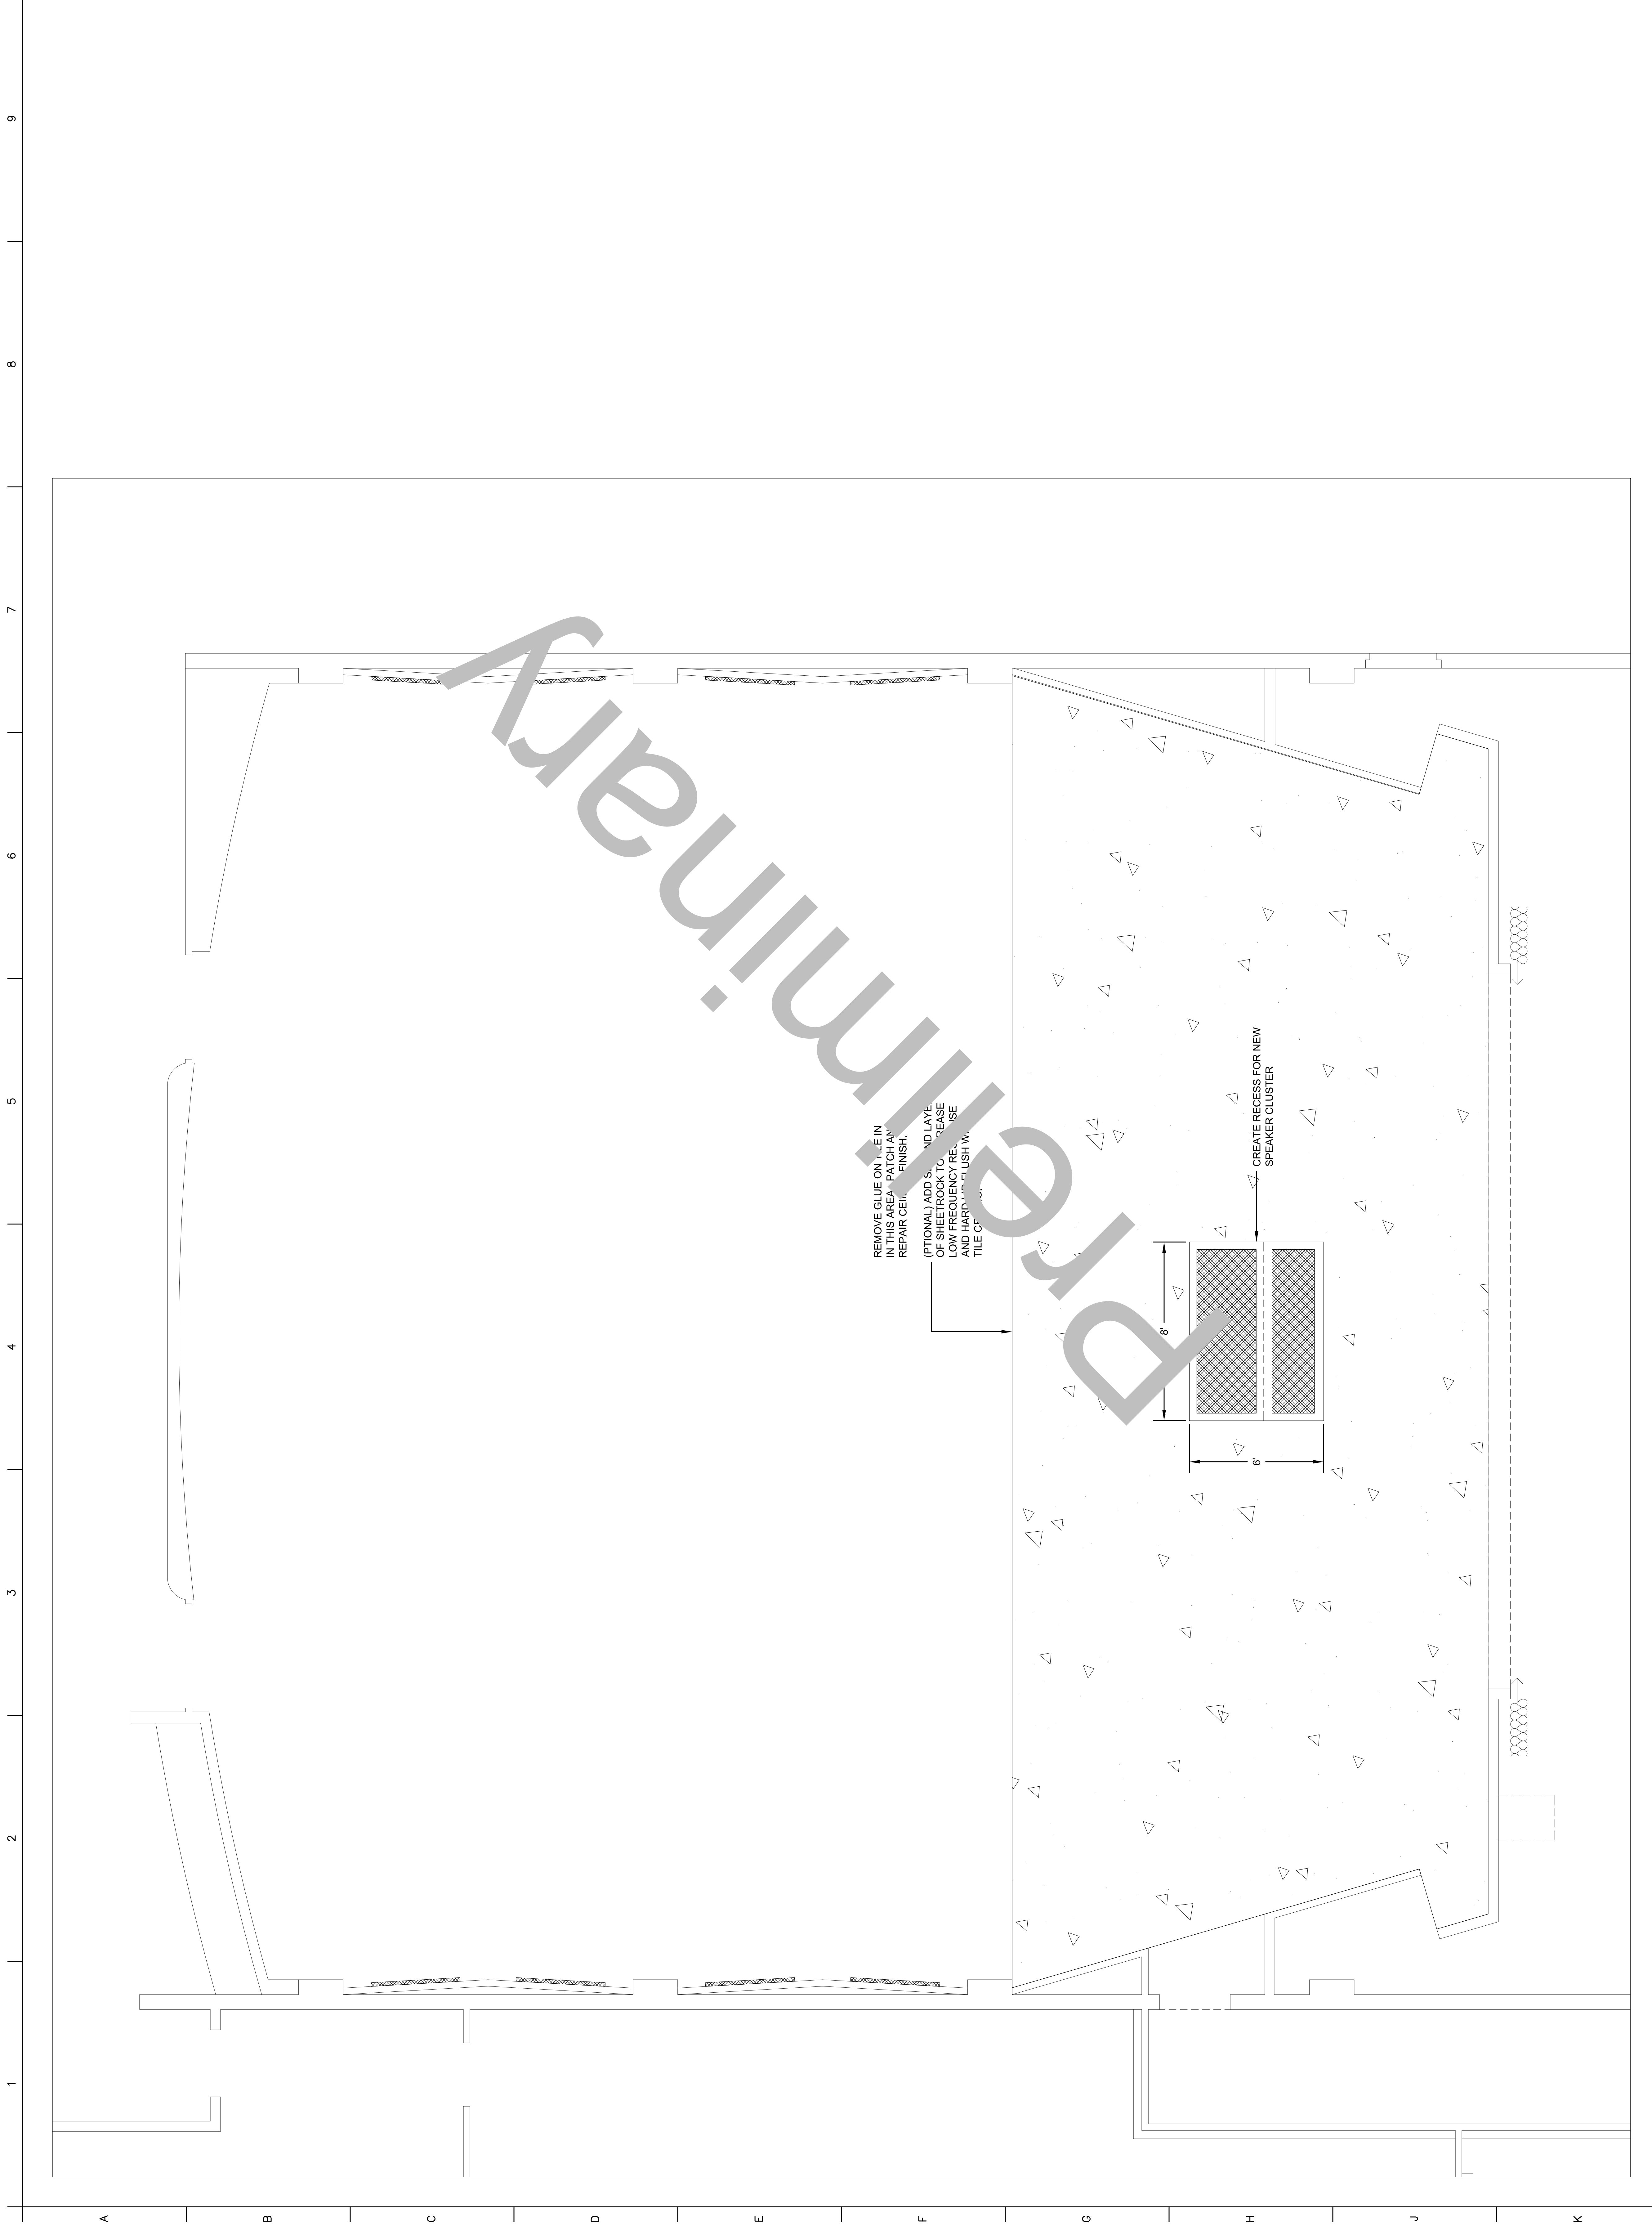



MORGAN SOUND
2004 - 196TH ST SW #2
LYNNWOOD, WA 98036
PHONE 425-771-7257



TACOMA
MUSICAL PLAYHOUSE
ACOUSTICAL REPORT
WALL ELEVATIONS

DATE:	12-15-11
JOB:	10-0611
FILE:	
DRAWN:	JRH
CHECKED:	CM

REV DATE:	
REV #1:	12-15-11
REV #2:	
REV #3:	
REV #4:	
REV #5:	

Audiovisual
1328 - 117TH DRIVE SE
LAKE STEVENS, WA 98258
PHONE 206-714-4003

1 2 3 4 5 6 7 8 9

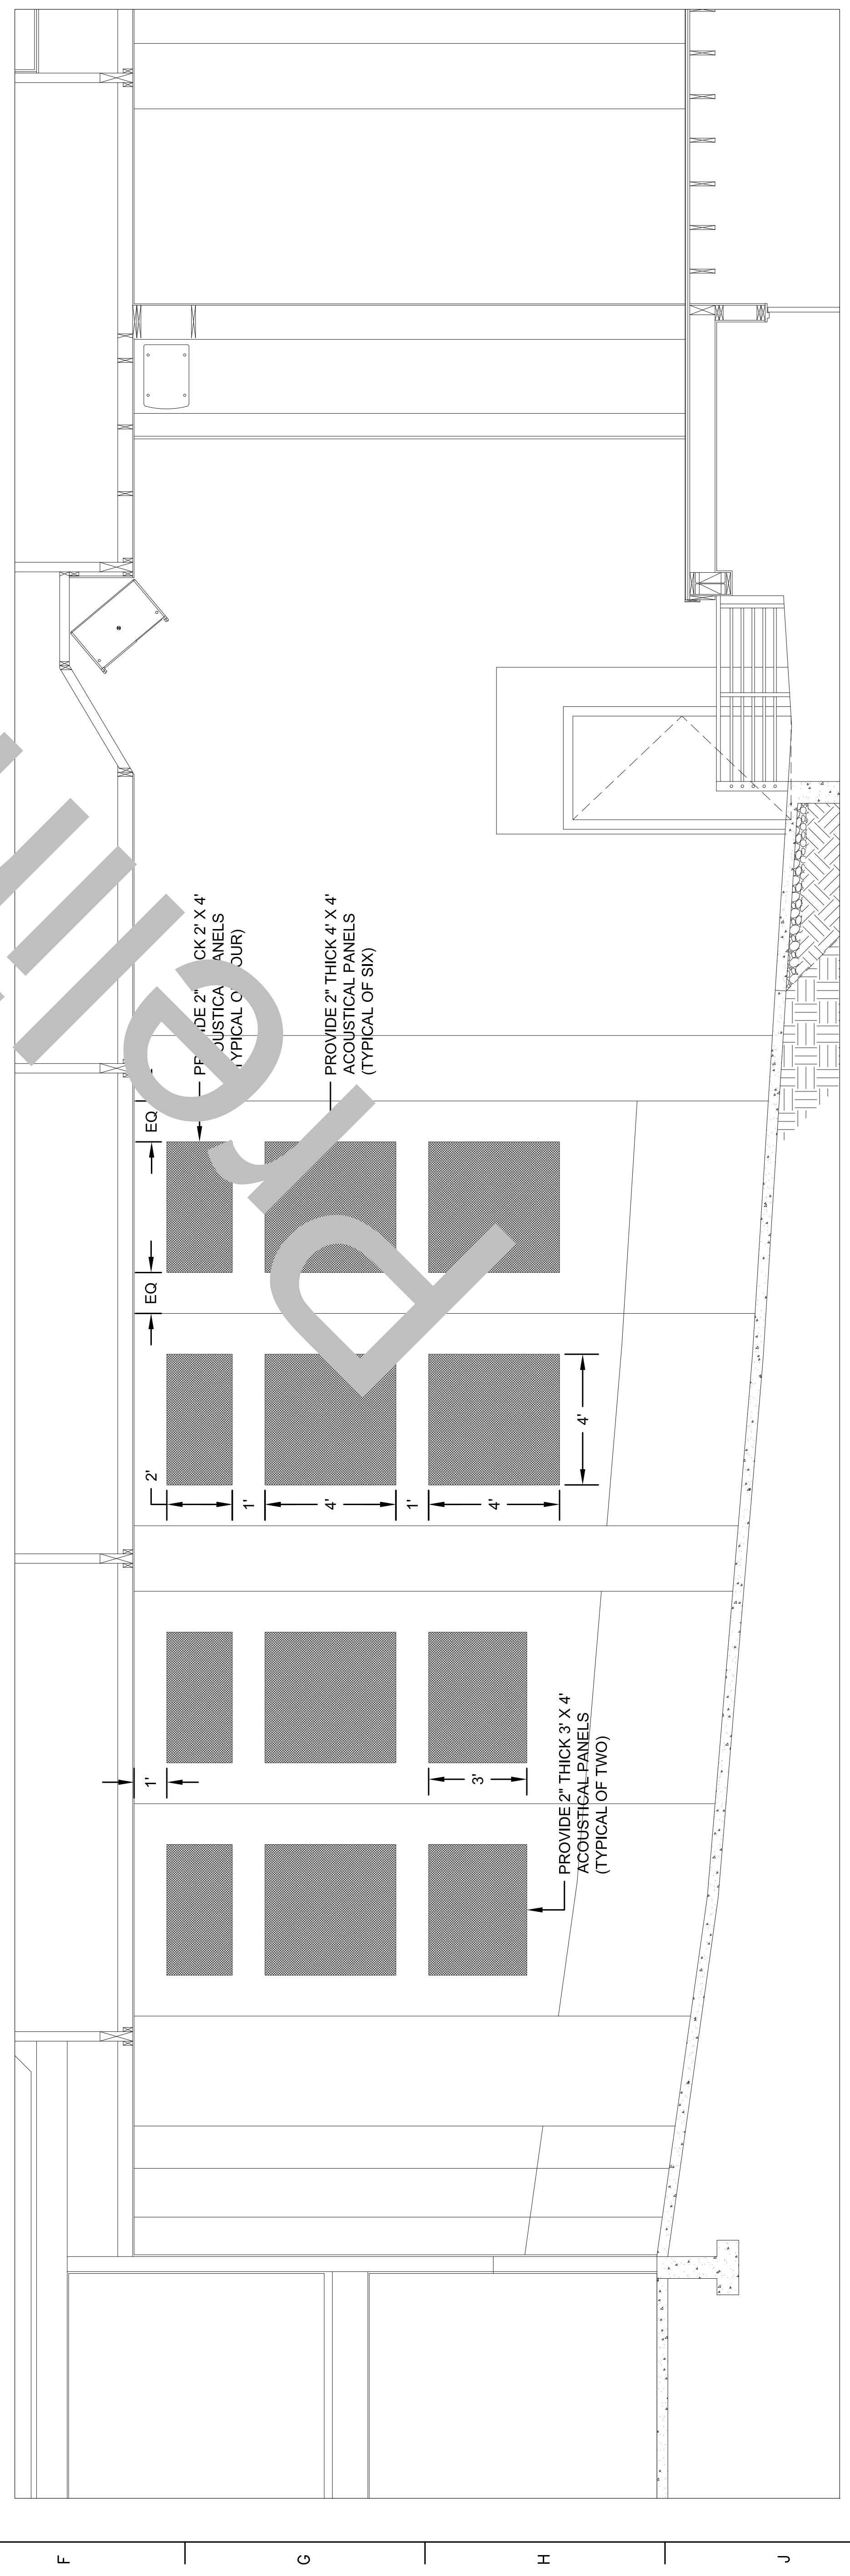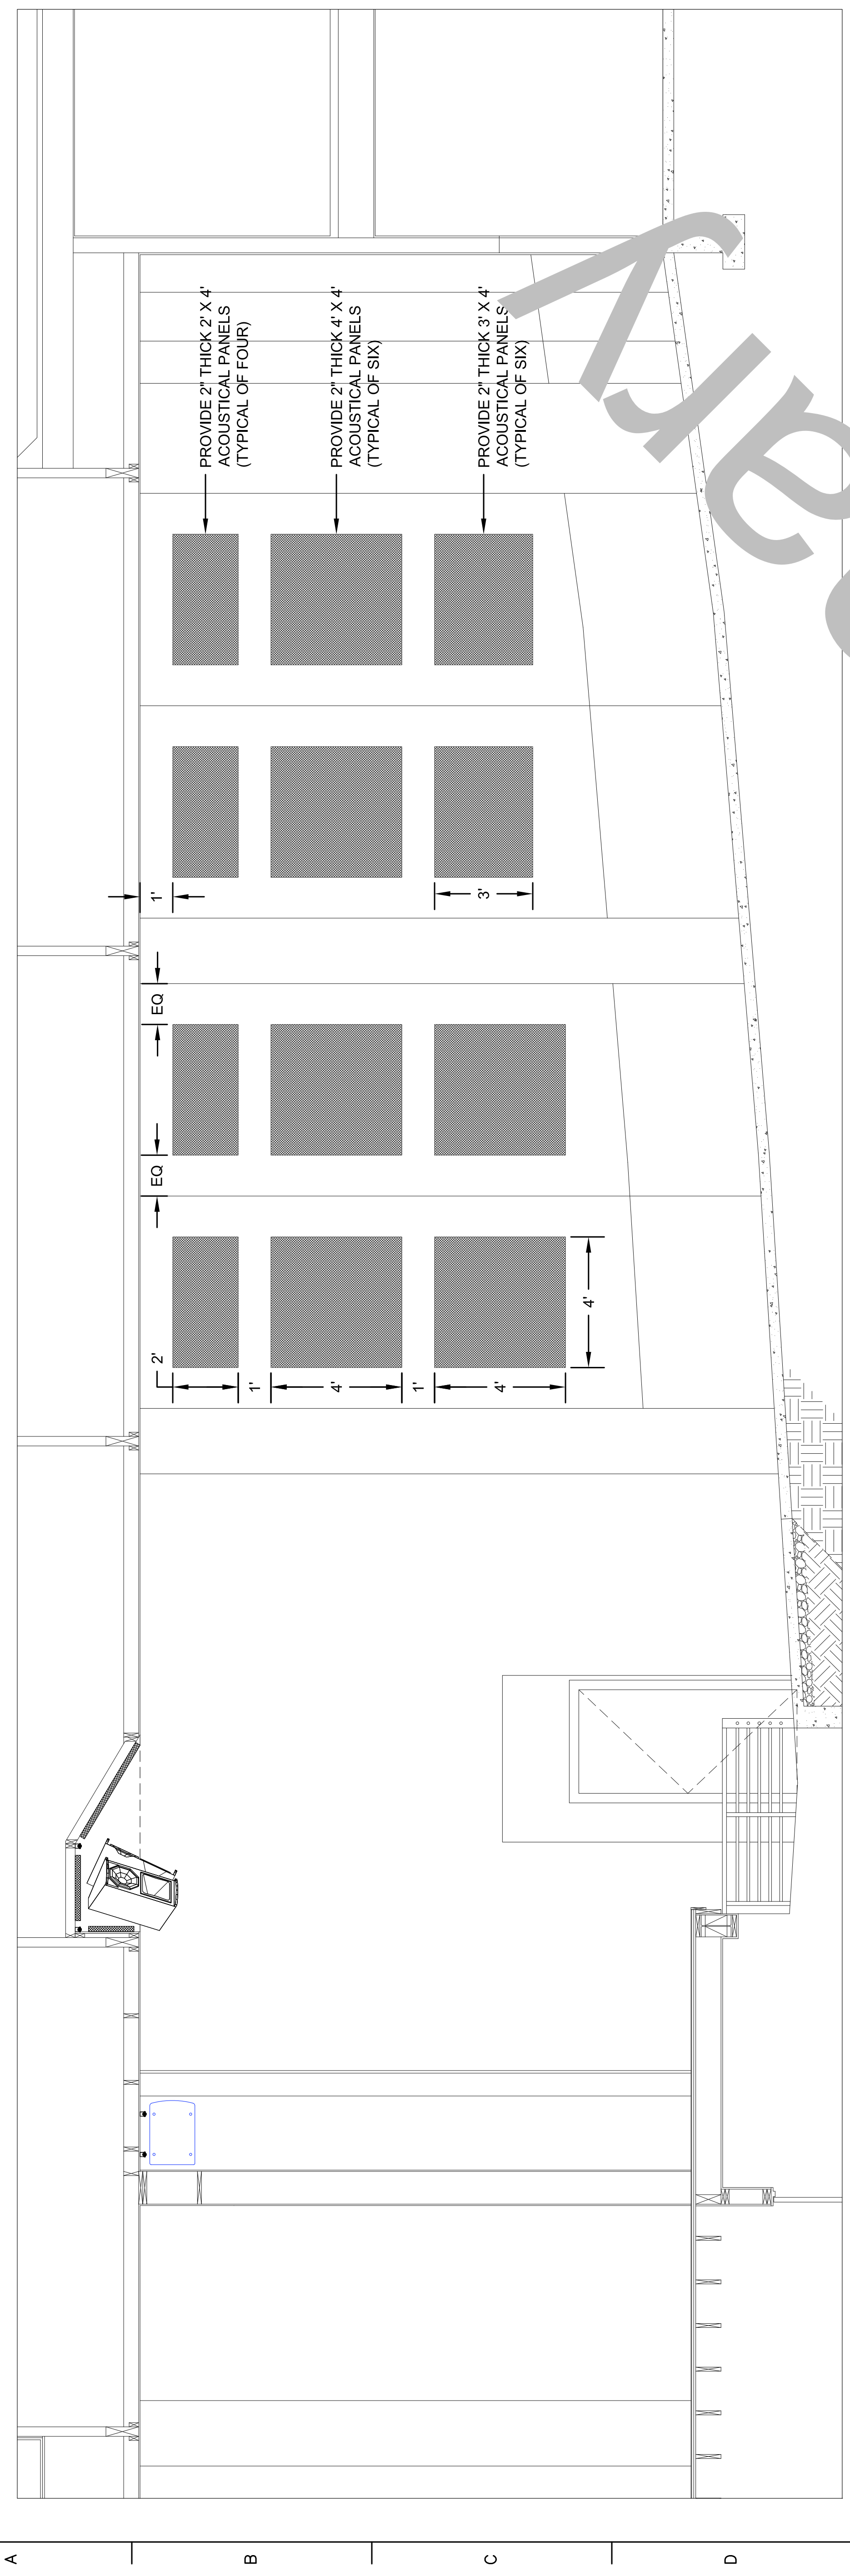

Primarily



MORGAN SOUND
2004 - 196TH ST SW #2
LYNNWOOD, WA 98036
PHONE 425-771-7257

TACOMA MUSICAL PLAYHOUSE ACUSTICAL REPORT CLUSTER MOUNTING

DATE: 12-15-11
JOB: 10-0611
FILE:
DRAWN: JRH
CHECKED: CM

REV DATE: 12-15-11
REV #1: 12-15-11
REV #2:
REV #3:
REV #4:
REV #5:

Audiovisual
1328 - 117TH DRIVE SE
LAKE STEVENS, WA 98258
PHONE 206-714-4003

1 2 3 4 5 6 7 8 9

